

# Telus Studio Theatre Floor Plan

## End-stage - Mixed Cabaret & Floor Row Seating

Event:

Date:


Seats Required:

Levels Open:

### Seat Breakdown:

Tables: 77  
 Floor Rows: 59  
 Towers: 128  
 Total: 264

\*NB - If there is a floor mix position, deduct four from tower total.

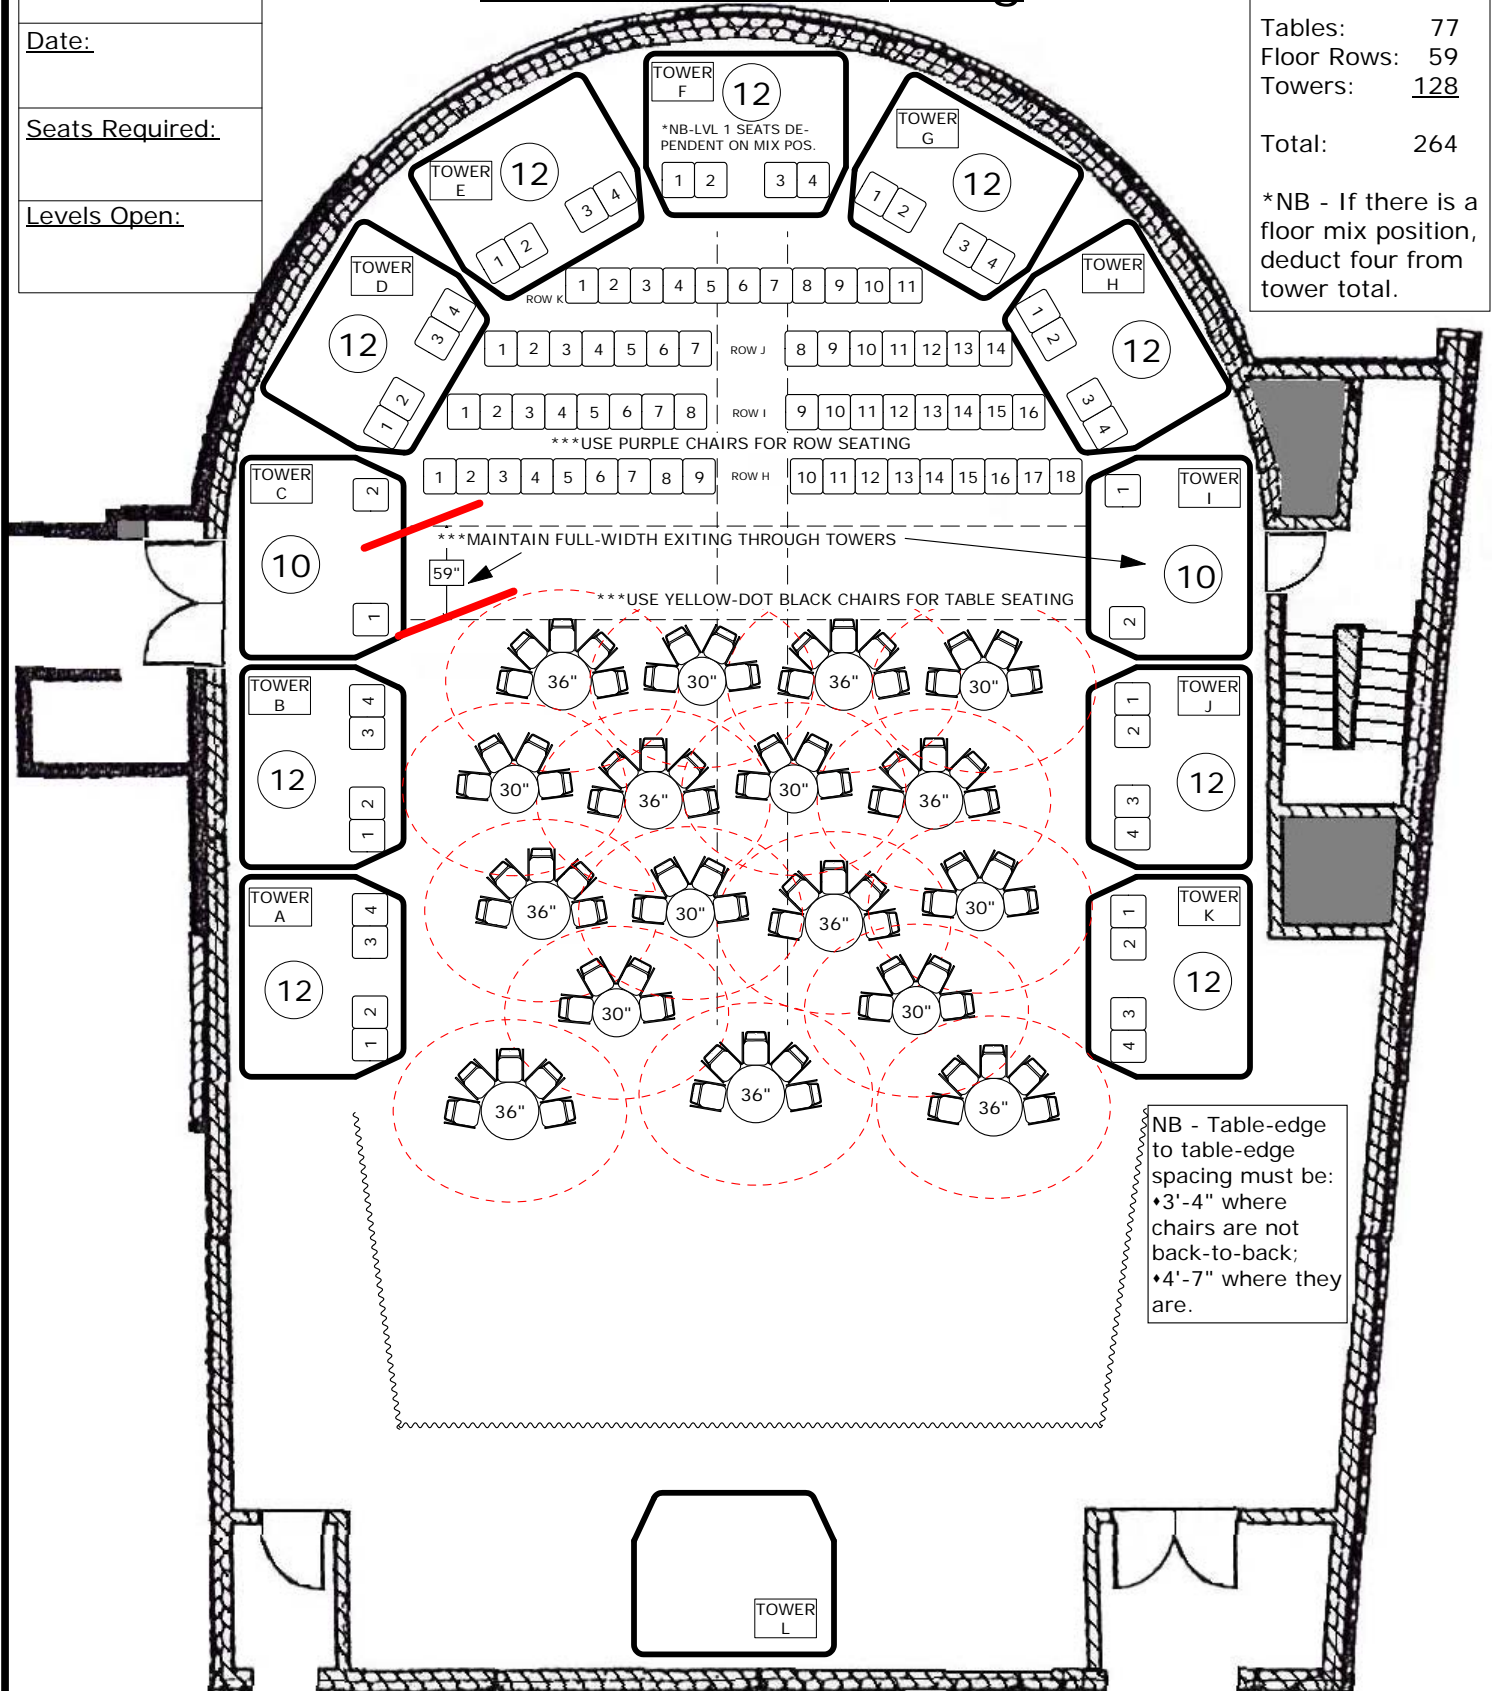

NB - ANY CHANGES TO SEATING MUST BE APPROVED BY CHAN CENTRE PRODUCTION DEPARTMENT.

base drawing version 19-Jul-07 -- \*NOT TO SCALE

# Telus Studio Theatre Floor Plan

## End-stage - Cabaret Seating

Event: \_\_\_\_\_

Date: \_\_\_\_\_


Seats Required: \_\_\_\_\_

Levels Open: \_\_\_\_\_

### Seat Breakdown:

Tables: 100  
 Towers: 128  
 Total: 228

\*NB - If there is a floor mix position, deduct four from tower total.

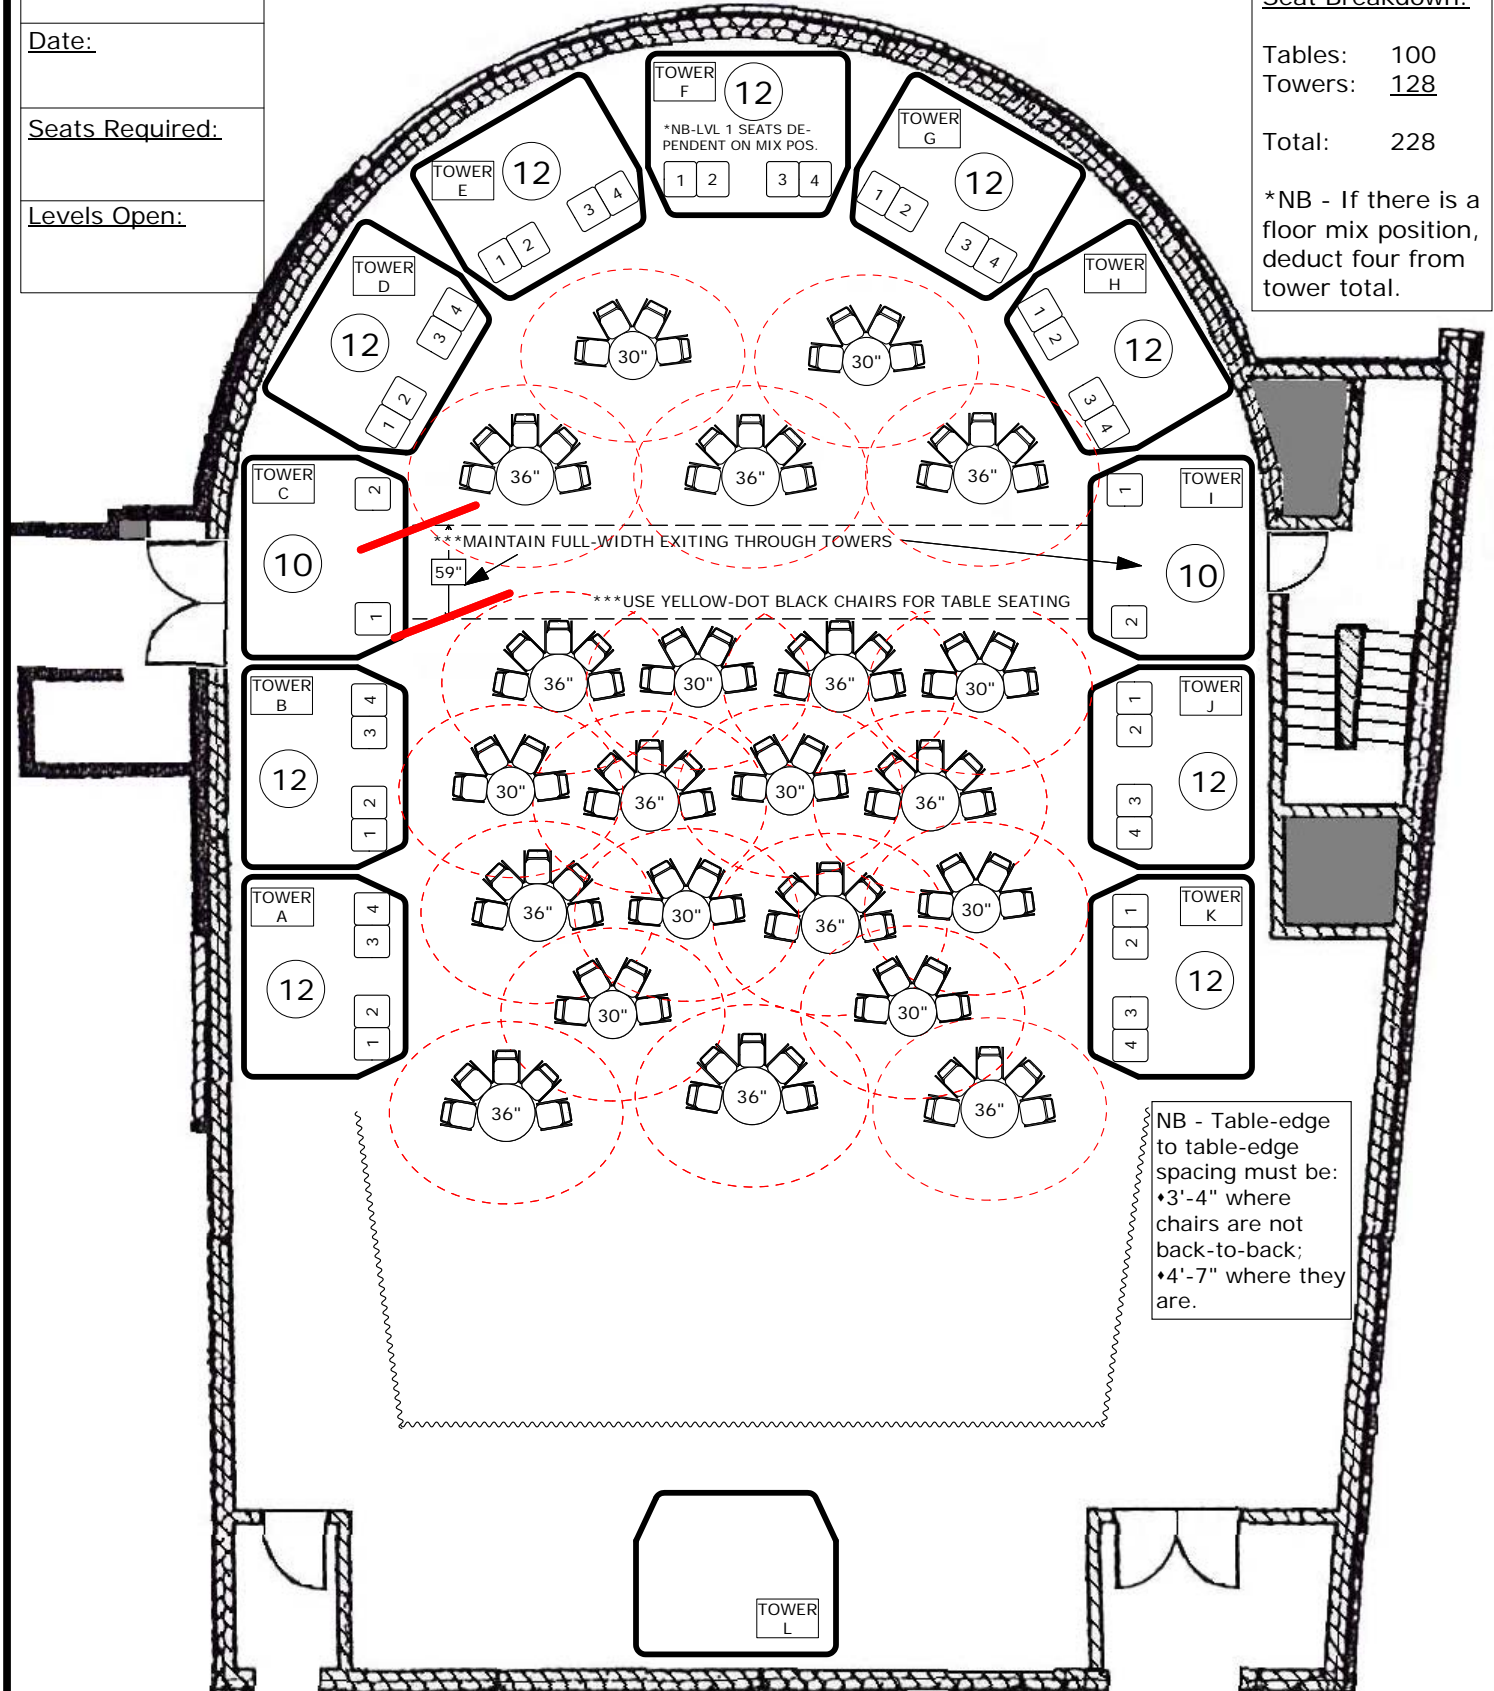

NB - ANY CHANGES TO SEATING MUST BE APPROVED BY CHAN CENTRE PRODUCTION DEPARTMENT.

base drawing version 19-Jul-07 -- \*NOT TO SCALE

# Telus Studio Theatre Floor Plan

## End-stage with "Horseshoe"-Style Seating

Event: \_\_\_\_\_

Date: \_\_\_\_\_


Seats Required: \_\_\_\_\_

Levels Open: \_\_\_\_\_

### Seat Breakdown:

Floor: 99  
 Towers: 128  
 Total: 227

\*NB - If there is a floor mix position, deduct four from tower total.

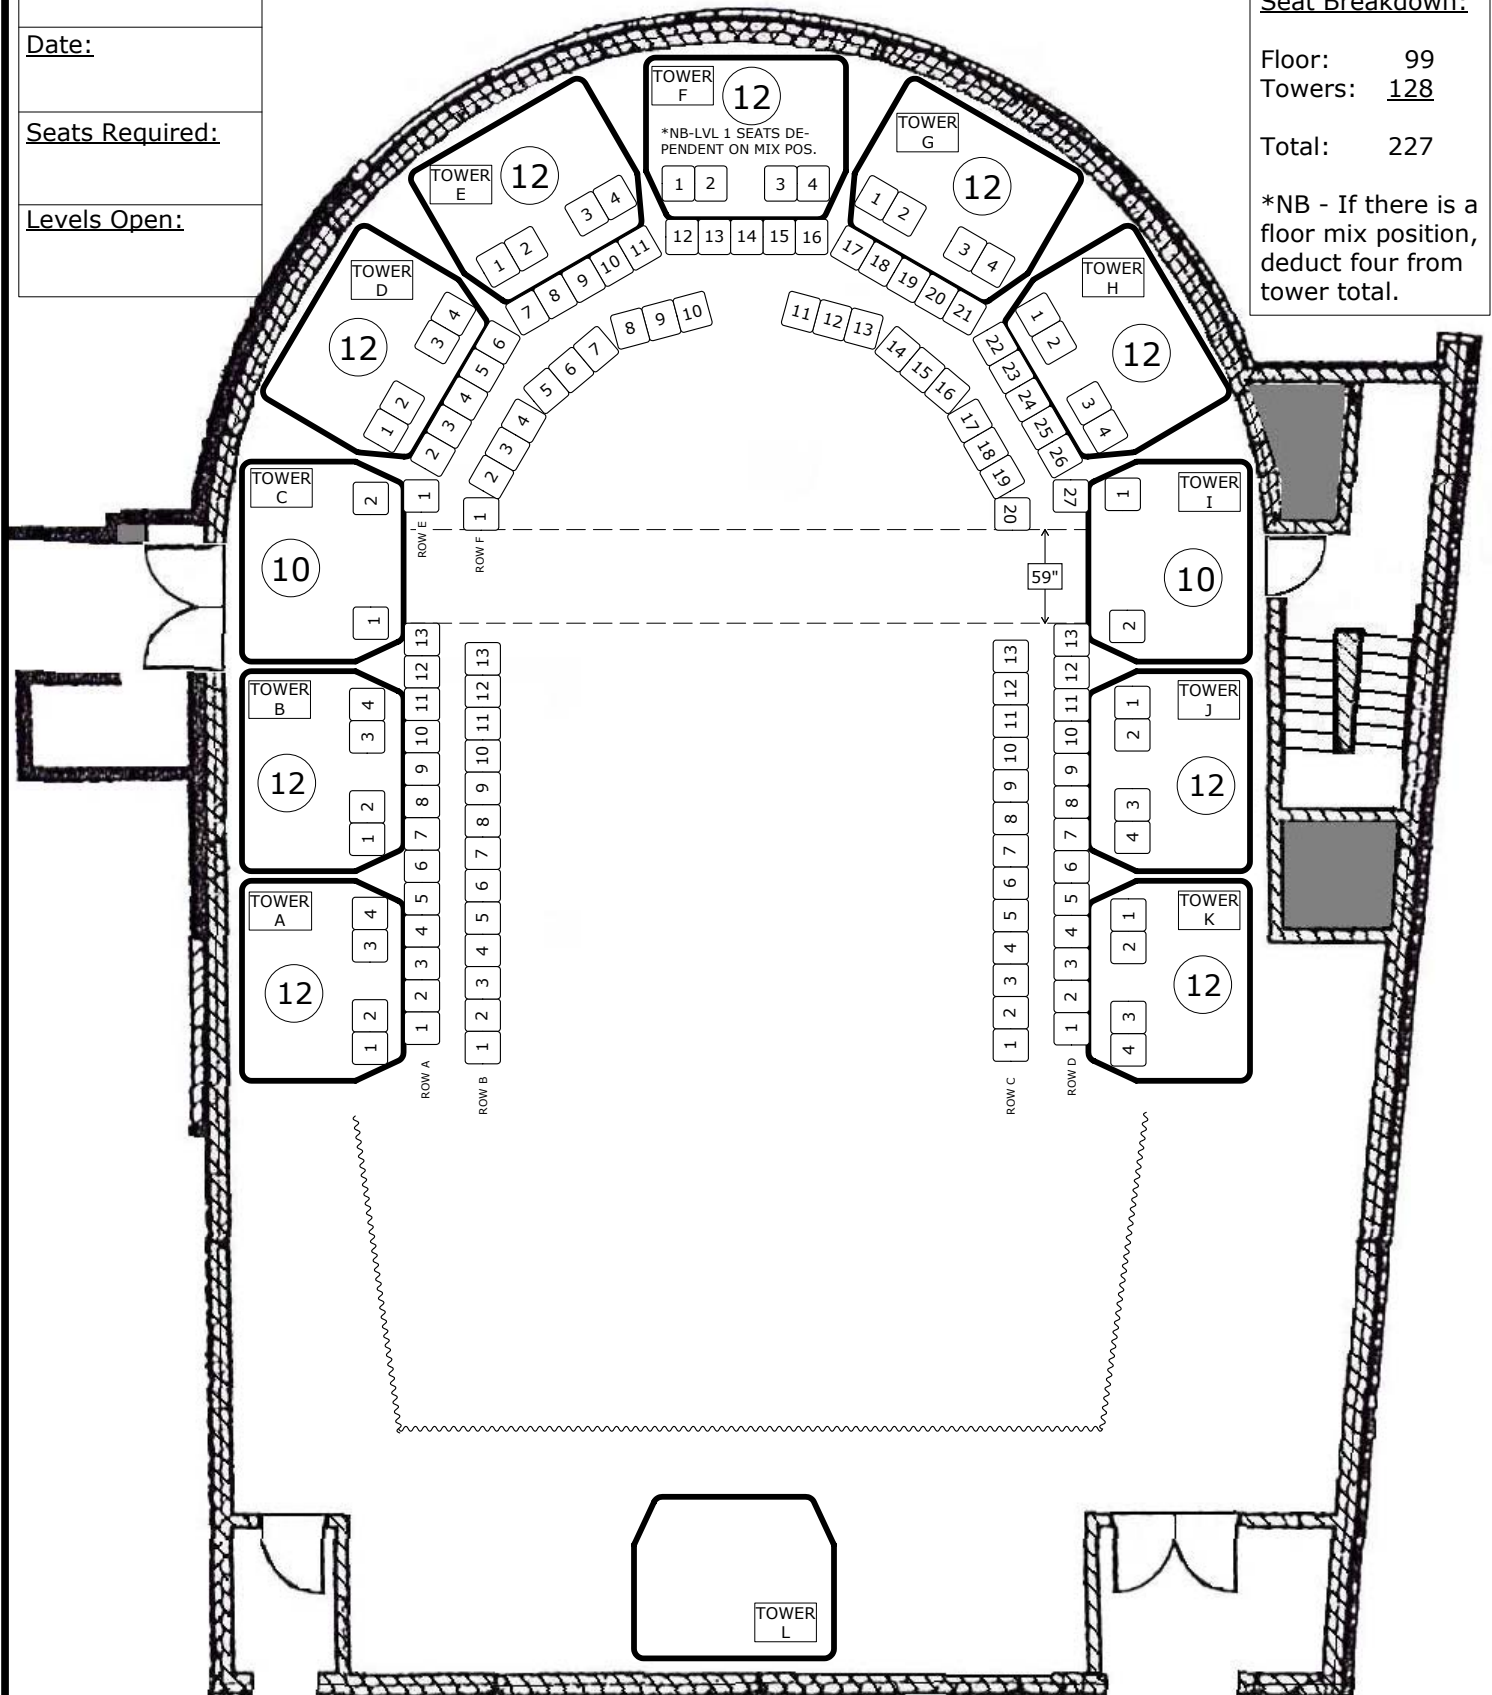

NB - ANY CHANGES TO SEATING MUST BE APPROVED BY CHAN CENTRE PRODUCTION DEPARTMENT.  
 base drawing version 19-Jul-07 -- \*NOT TO SCALE



# Telus Studio Theatre Seating Plan: End-stage Towers with In-the-Round Seating

**Event:**

---

**Date:**

---

**Seats Required:**

---

**Levels Open:**


---

**Breakdown:**

Floor: 128  
Towers: 132

Total: 260

\*NB - If there is a floor mix position, deduct four from tower total.

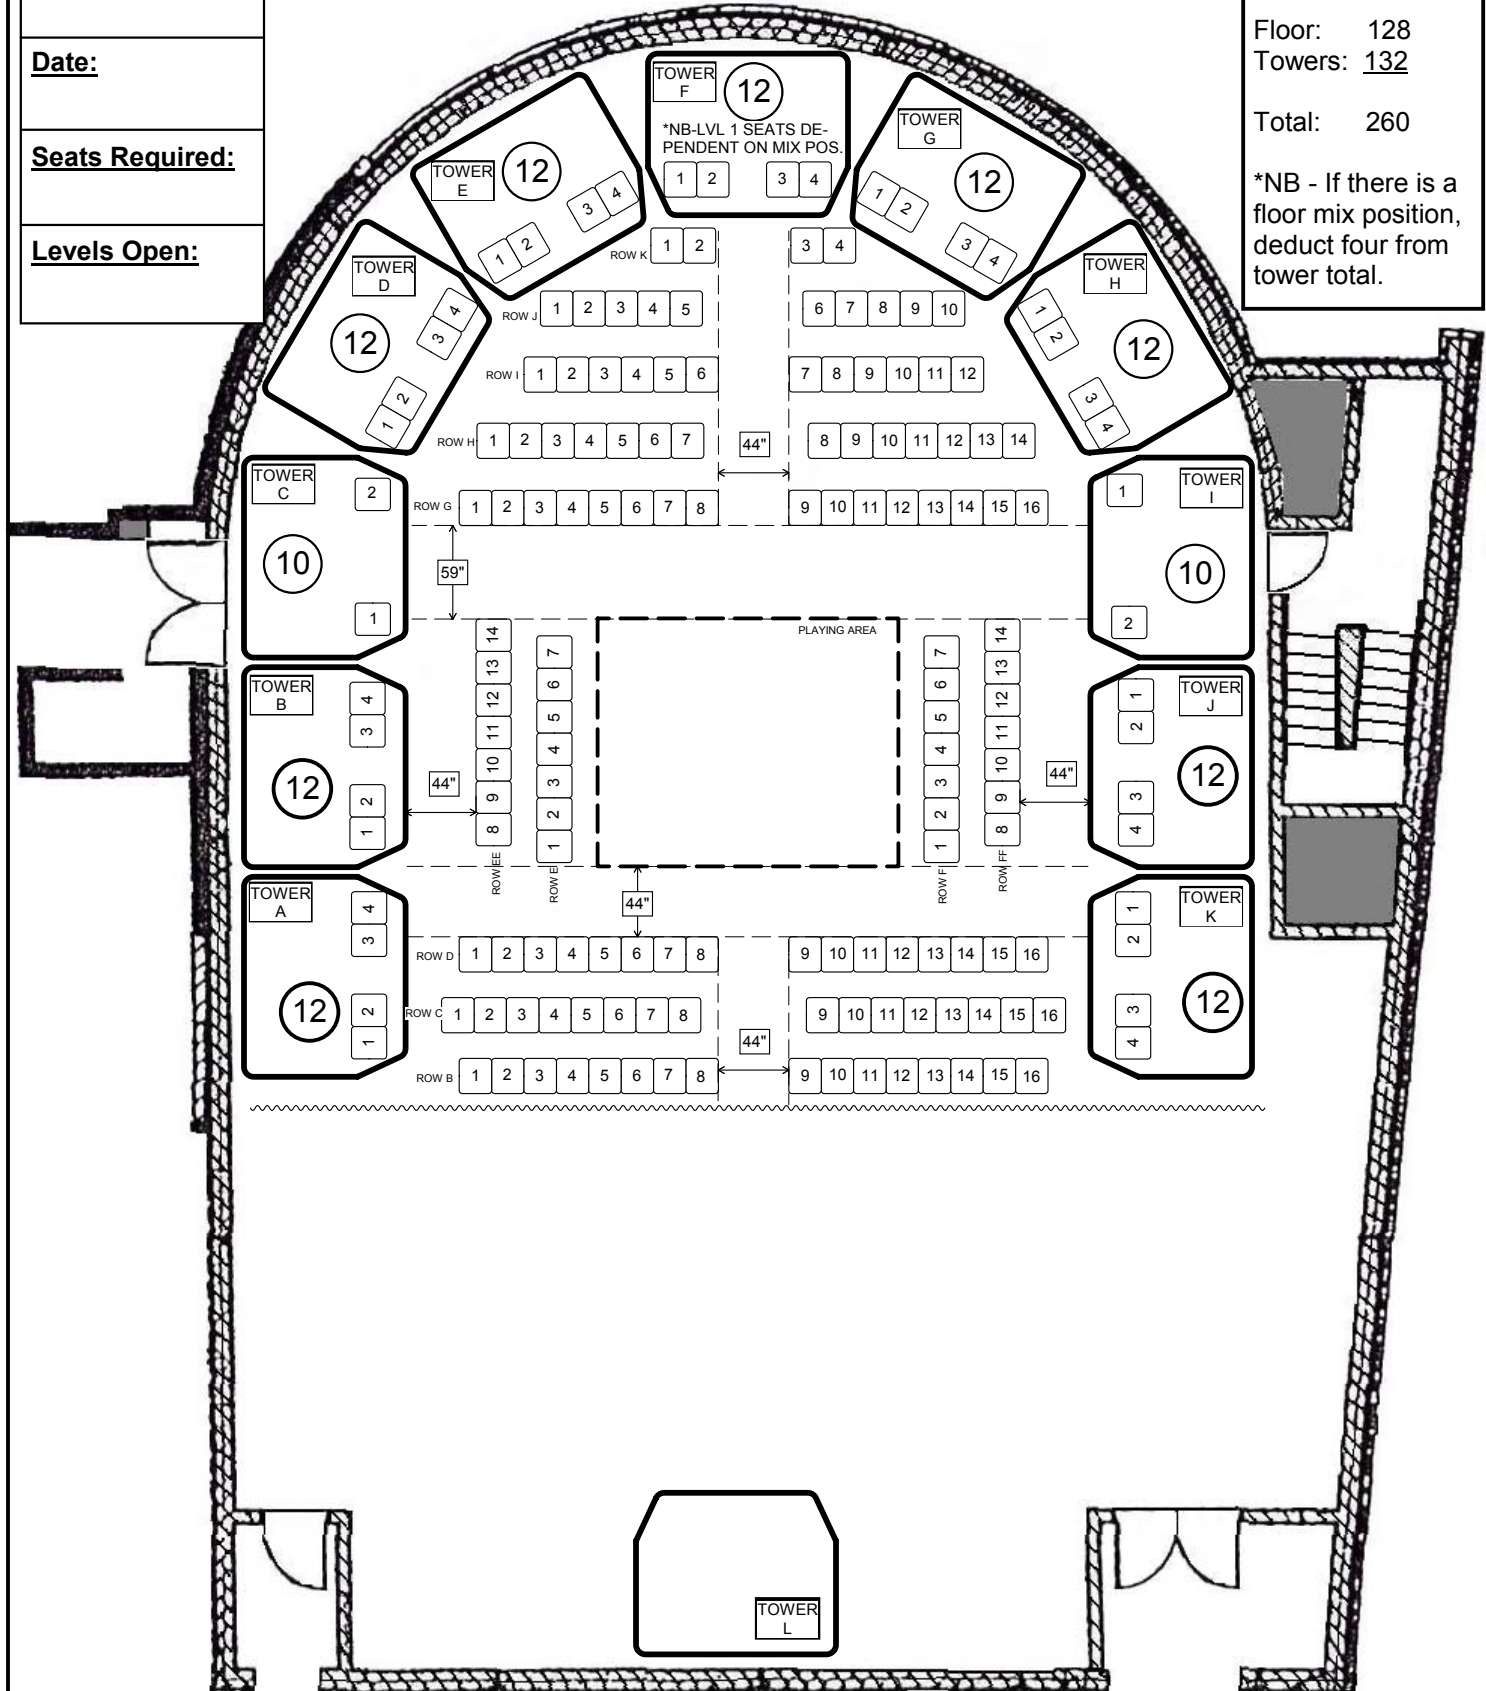

NB - ANY CHANGES TO SEATING MUST BE APPROVED BY CHAN CENTRE PRODUCTION DEPARTMENT.  
base drawing version 23-Nov-06 -- \*NOT TO SCALE

# Telus Studio Theatre Seating Plan:

## End-stage - Stock Seating

**Event:**

---

**Date:**

---

**Seats Required:**

---

**Levels Open:**


---

**Breakdown:**

Floor: 148  
 Towers: 128

Total: 276

\*NB - If there is a floor mix position, deduct four from tower total.

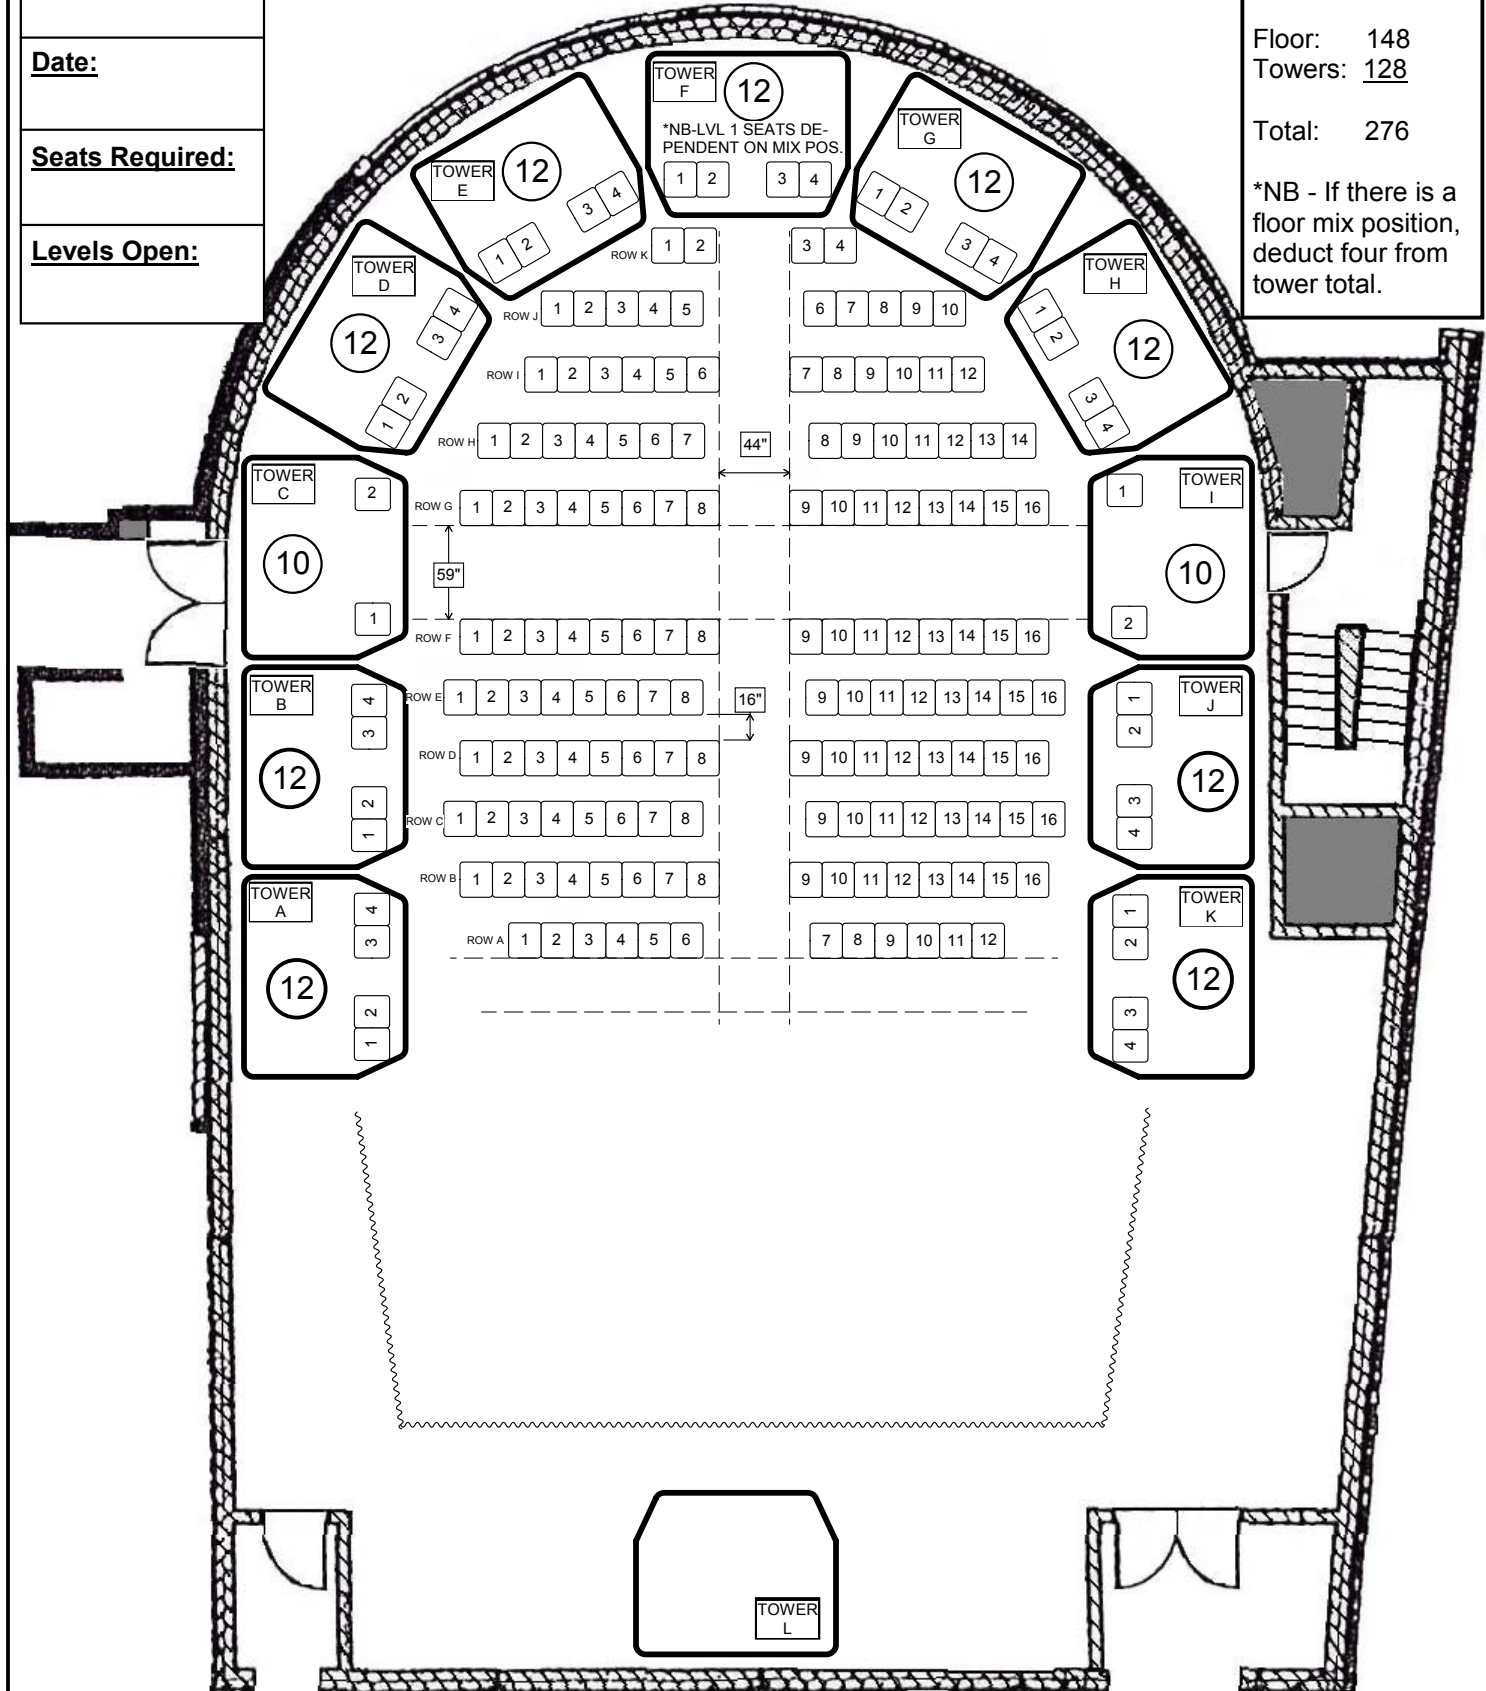

NB - ANY CHANGES TO SEATING MUST BE APPROVED BY CHAN CENTRE PRODUCTION DEPARTMENT.  
 base drawing version 23-Nov-06 -- \*NOT TO SCALE

# Telus Studio Theatre Seating Plan: End-stage - Thrust Seating

**Event:**

---

**Date:**

---

**Seats Required:**

---

**Levels Open:**


---

**Breakdown:**

Floor: 132  
Towers: 128

Total: 260

\*NB - If there is a floor mix position, deduct four from tower total.

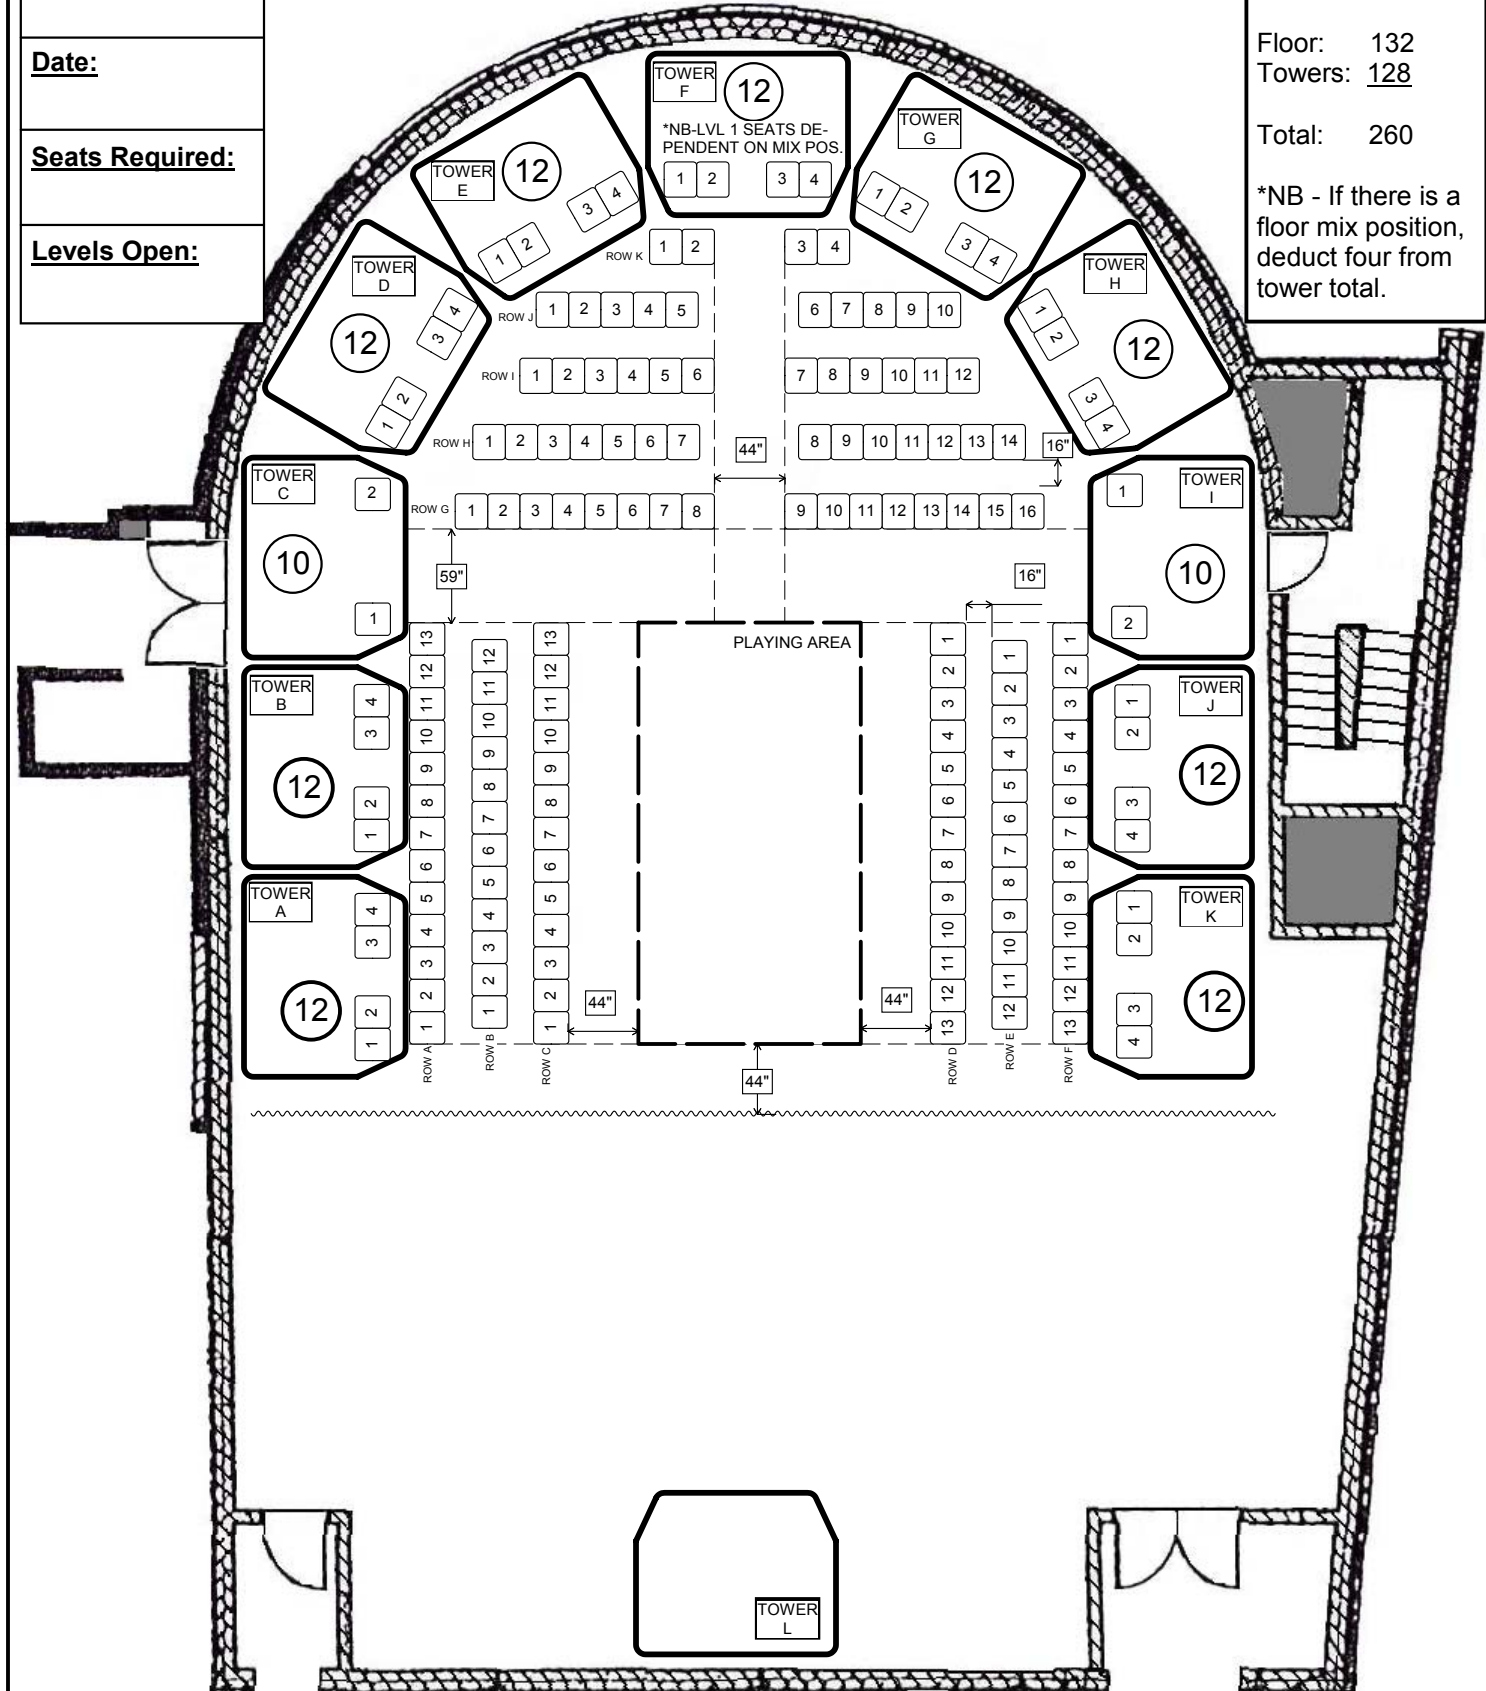


NB - ANY CHANGES TO SEATING MUST BE APPROVED BY CHAN CENTRE PRODUCTION DEPARTMENT.  
base drawing version 23-Nov-06 -- \*NOT TO SCALE

# Telus Studio Theatre Seating Plan:

## End-stage - No Seating

<b>Event:</b>
<b>Date:</b>
<b>Seats Required:</b>
<b>Levels Open:</b>

Seating Capacity:  
275 audience  
plus performers  
and crew.

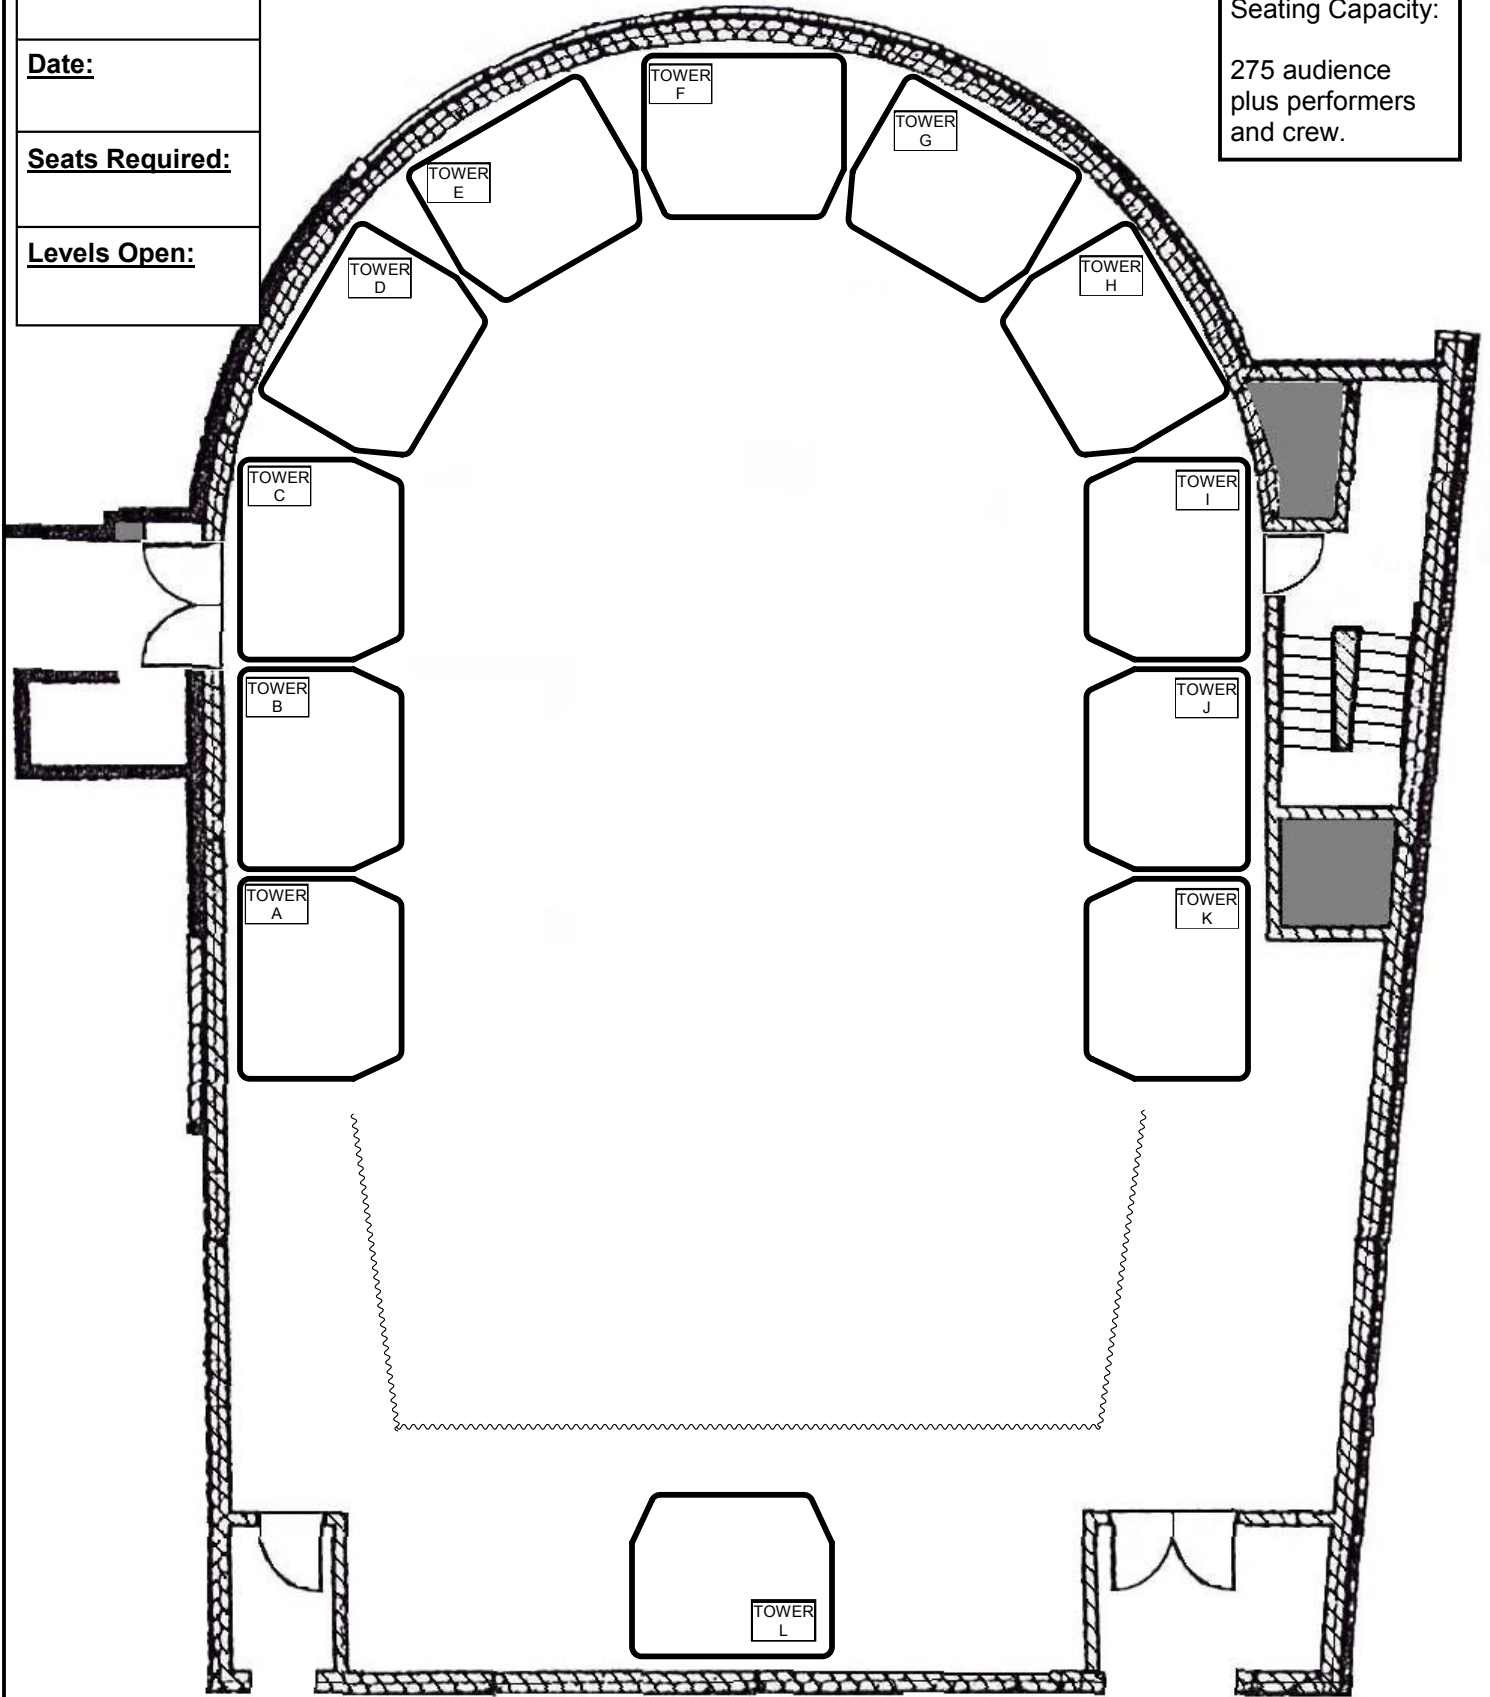

NB - ANY CHANGES TO SEATING MUST BE APPROVED BY CHAN CENTRE PRODUCTION DEPARTMENT.  
base drawing version 23-Nov-06 -- \*NOT TO SCALE



# Telus Studio Theatre Seating Plan: Arena Stage - Tower Seating

**Event:**

---

**Date:**

---

**Seats Required:**

---

**Levels Open:**

---


**Breakdown:**

Floor:

Towers: 140

Total:

\*NB - If there is a floor mix position, deduct four from tower total.

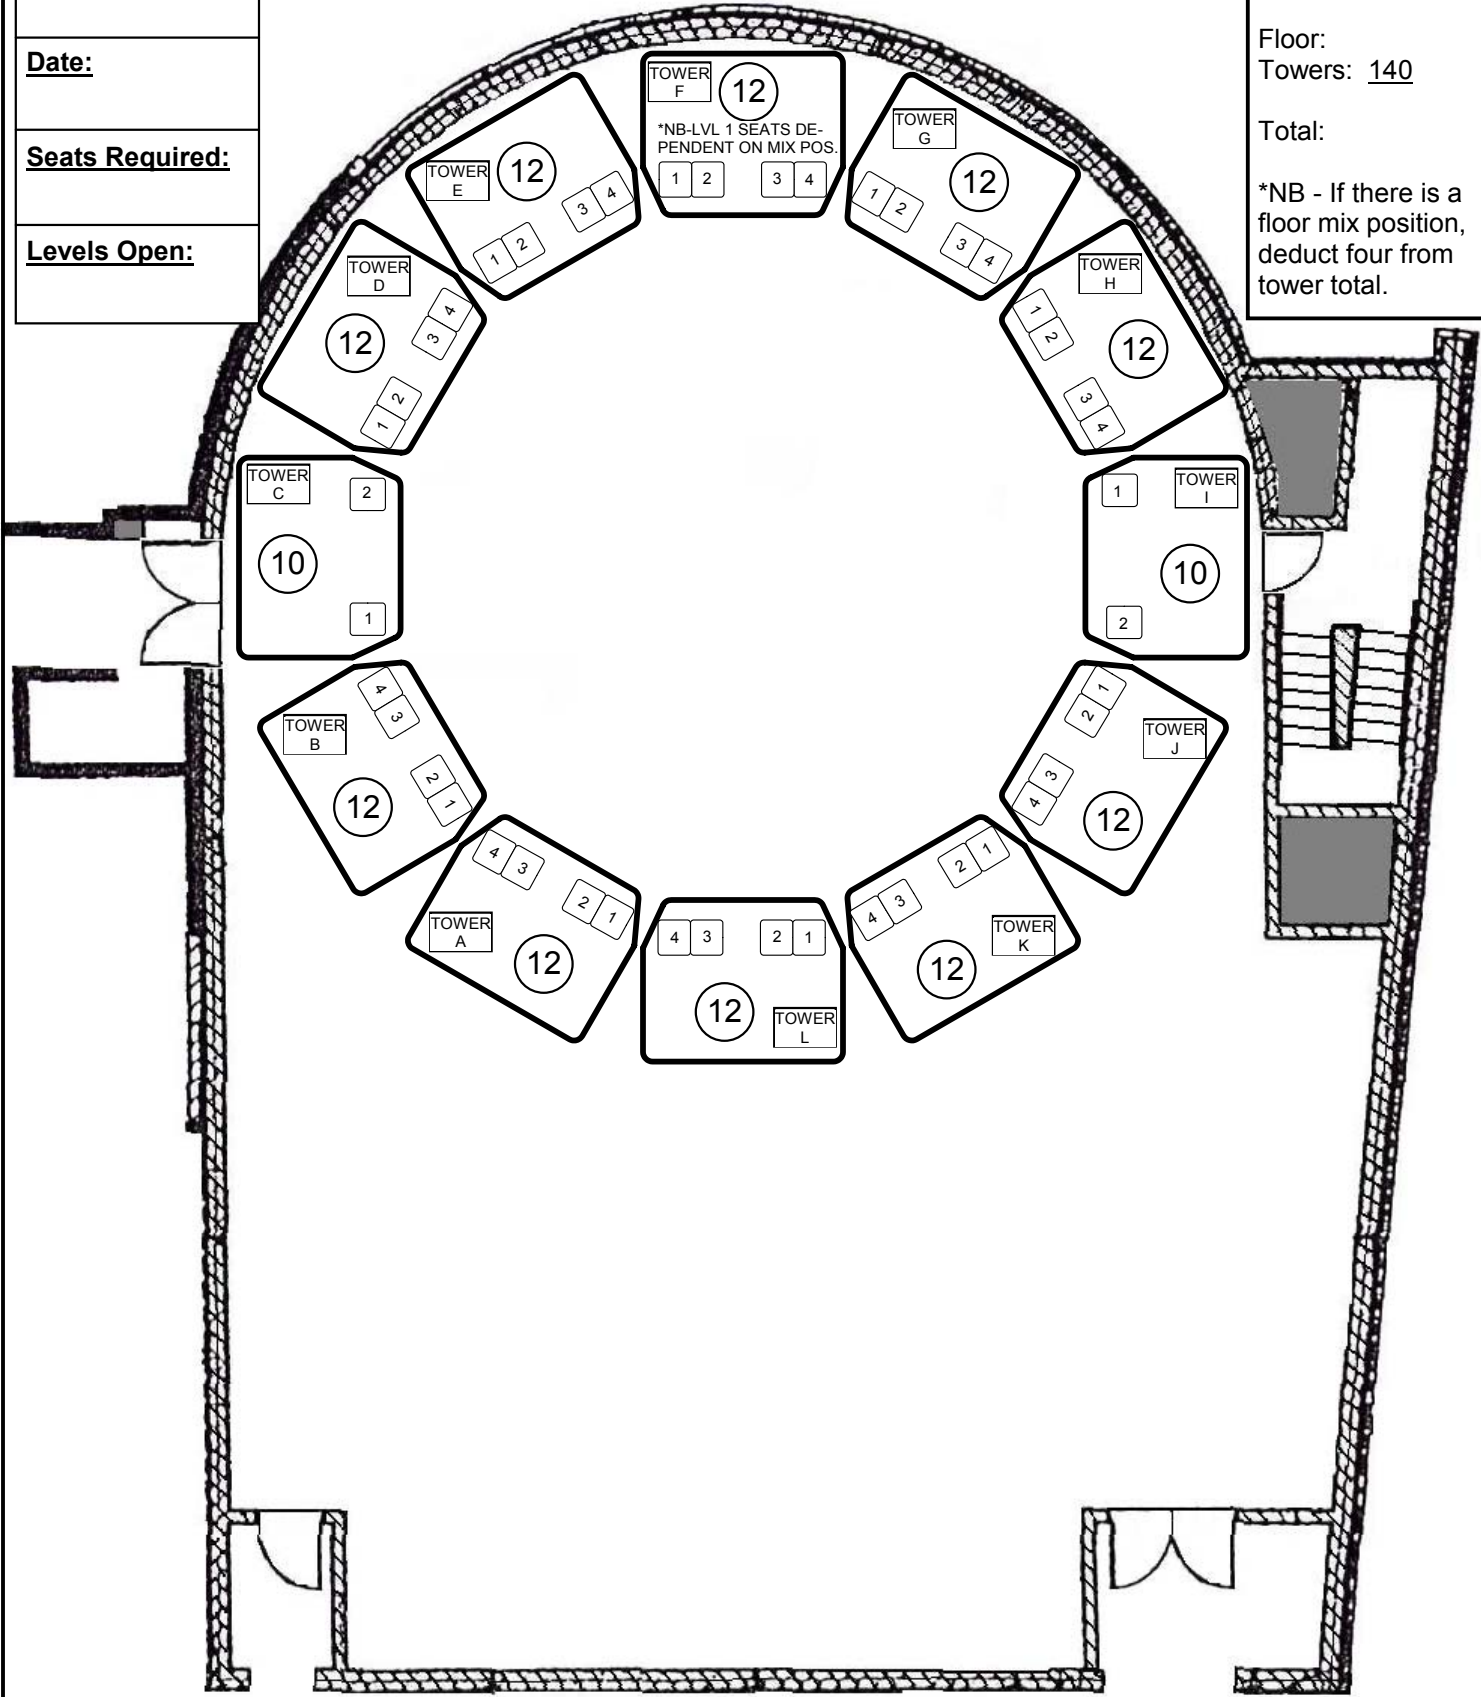

NB - ANY CHANGES TO SEATING MUST BE APPROVED BY CHAN CENTRE PRODUCTION DEPARTMENT.  
base drawing version 23-Nov-06 -- \*NOT TO SCALE