


Symbol	Description	Total in Studio	Used in Studio House Hang	Remaining in Studio after House Hang
	ETC S4 19 DEG 575w	8	3	5
	ETC S4 26 DEG 575w	55	17	38
	ETC S4 36 DEG 575w	16	6	10
	Selecon Rama 7" Fresnel 1Kw	12	12	0
	FE Lighting Par 64 Medium Flood 1 Kw	6	6	0
	Altman 360Q 6x16 - 750w	5	4	1
	ETC S4 10 DEG 575w Available from building stock			
	ETC S4 14 DEG 575w Available from building stock			
	ETC S4 50 DEG 575w Available from building stock			
	FE Lighting Par 64 Narrow Flood 1 Kw Bulbs available from building stock			
	FE Lighting Par 56 House Lights ONLY	5	5	

- Front
- Focus
- Colour
- Gobo
- Instrument Number
- Dimmer Number
- Channel Number
- I-Cue Address
- DMX Iris Address

Notes:

1. Top light instruments must be yoked out horizontal.
2. Coil extra at lamp.
3. Basic plot takes 1 person 4 hours to hang & cct.
4. Par 64 need black face frames in front of gel.
5. Sound Op Lx dimmer 41.
6. Units available from building stock must be confirmed by Chan Staff prior to load in.
7. Lamps hung on Booth Lx Position may require the booth window to be open.
8. I-Cue and DMX Iris are NOT part of the stock equipment for the Telus. Shown here only for reference of preferred location.
9. I-Cue address 261 - 264.
10. Iris address 301.

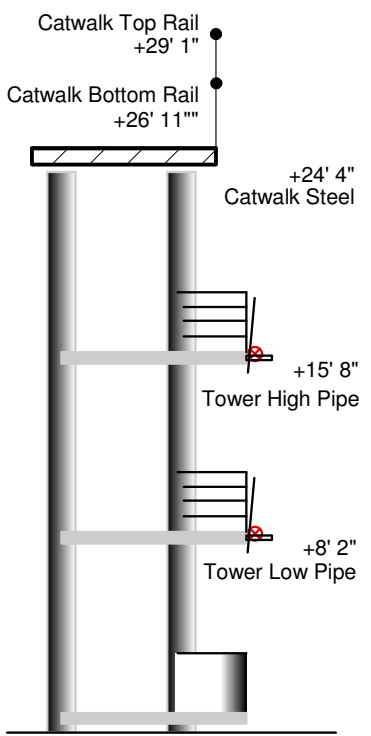

	Show Name: Opus Plot 2010		Drawing Name: House Lighting Plot	
	Venue Name: Telus Studio Theatre		Date: July 1, 2010	Scale: 1/8" = 1'0" 1:96
	Lighting Designer: Andrew M. Riter		Drawn By: Andrew M. Riter	Head Electrician: Andrew M. Riter
Client:		Producer:		Production Company:
Revision, Date:, and Details		Chan Centre for the Performing Arts 6265 Crescent Road, Vancouver, BC V6T 1Z1 604-822-2372 604-822-3036 Fax chanlights@exchange.ubc.ca		Sheet Number: 1 of 1
File Name: Telus Opus House Hang July 1 2010.mcd		Drawing not accurate for construction purposes!!		